


Original border size 595 x 812 mm.
 300 Lakeside Dr. 14th Floor. Oakland, CA 94612 510 892-5606
 A California Corporation All rights reserved
 Copyright © 2003 by Liftech Consultants Inc.

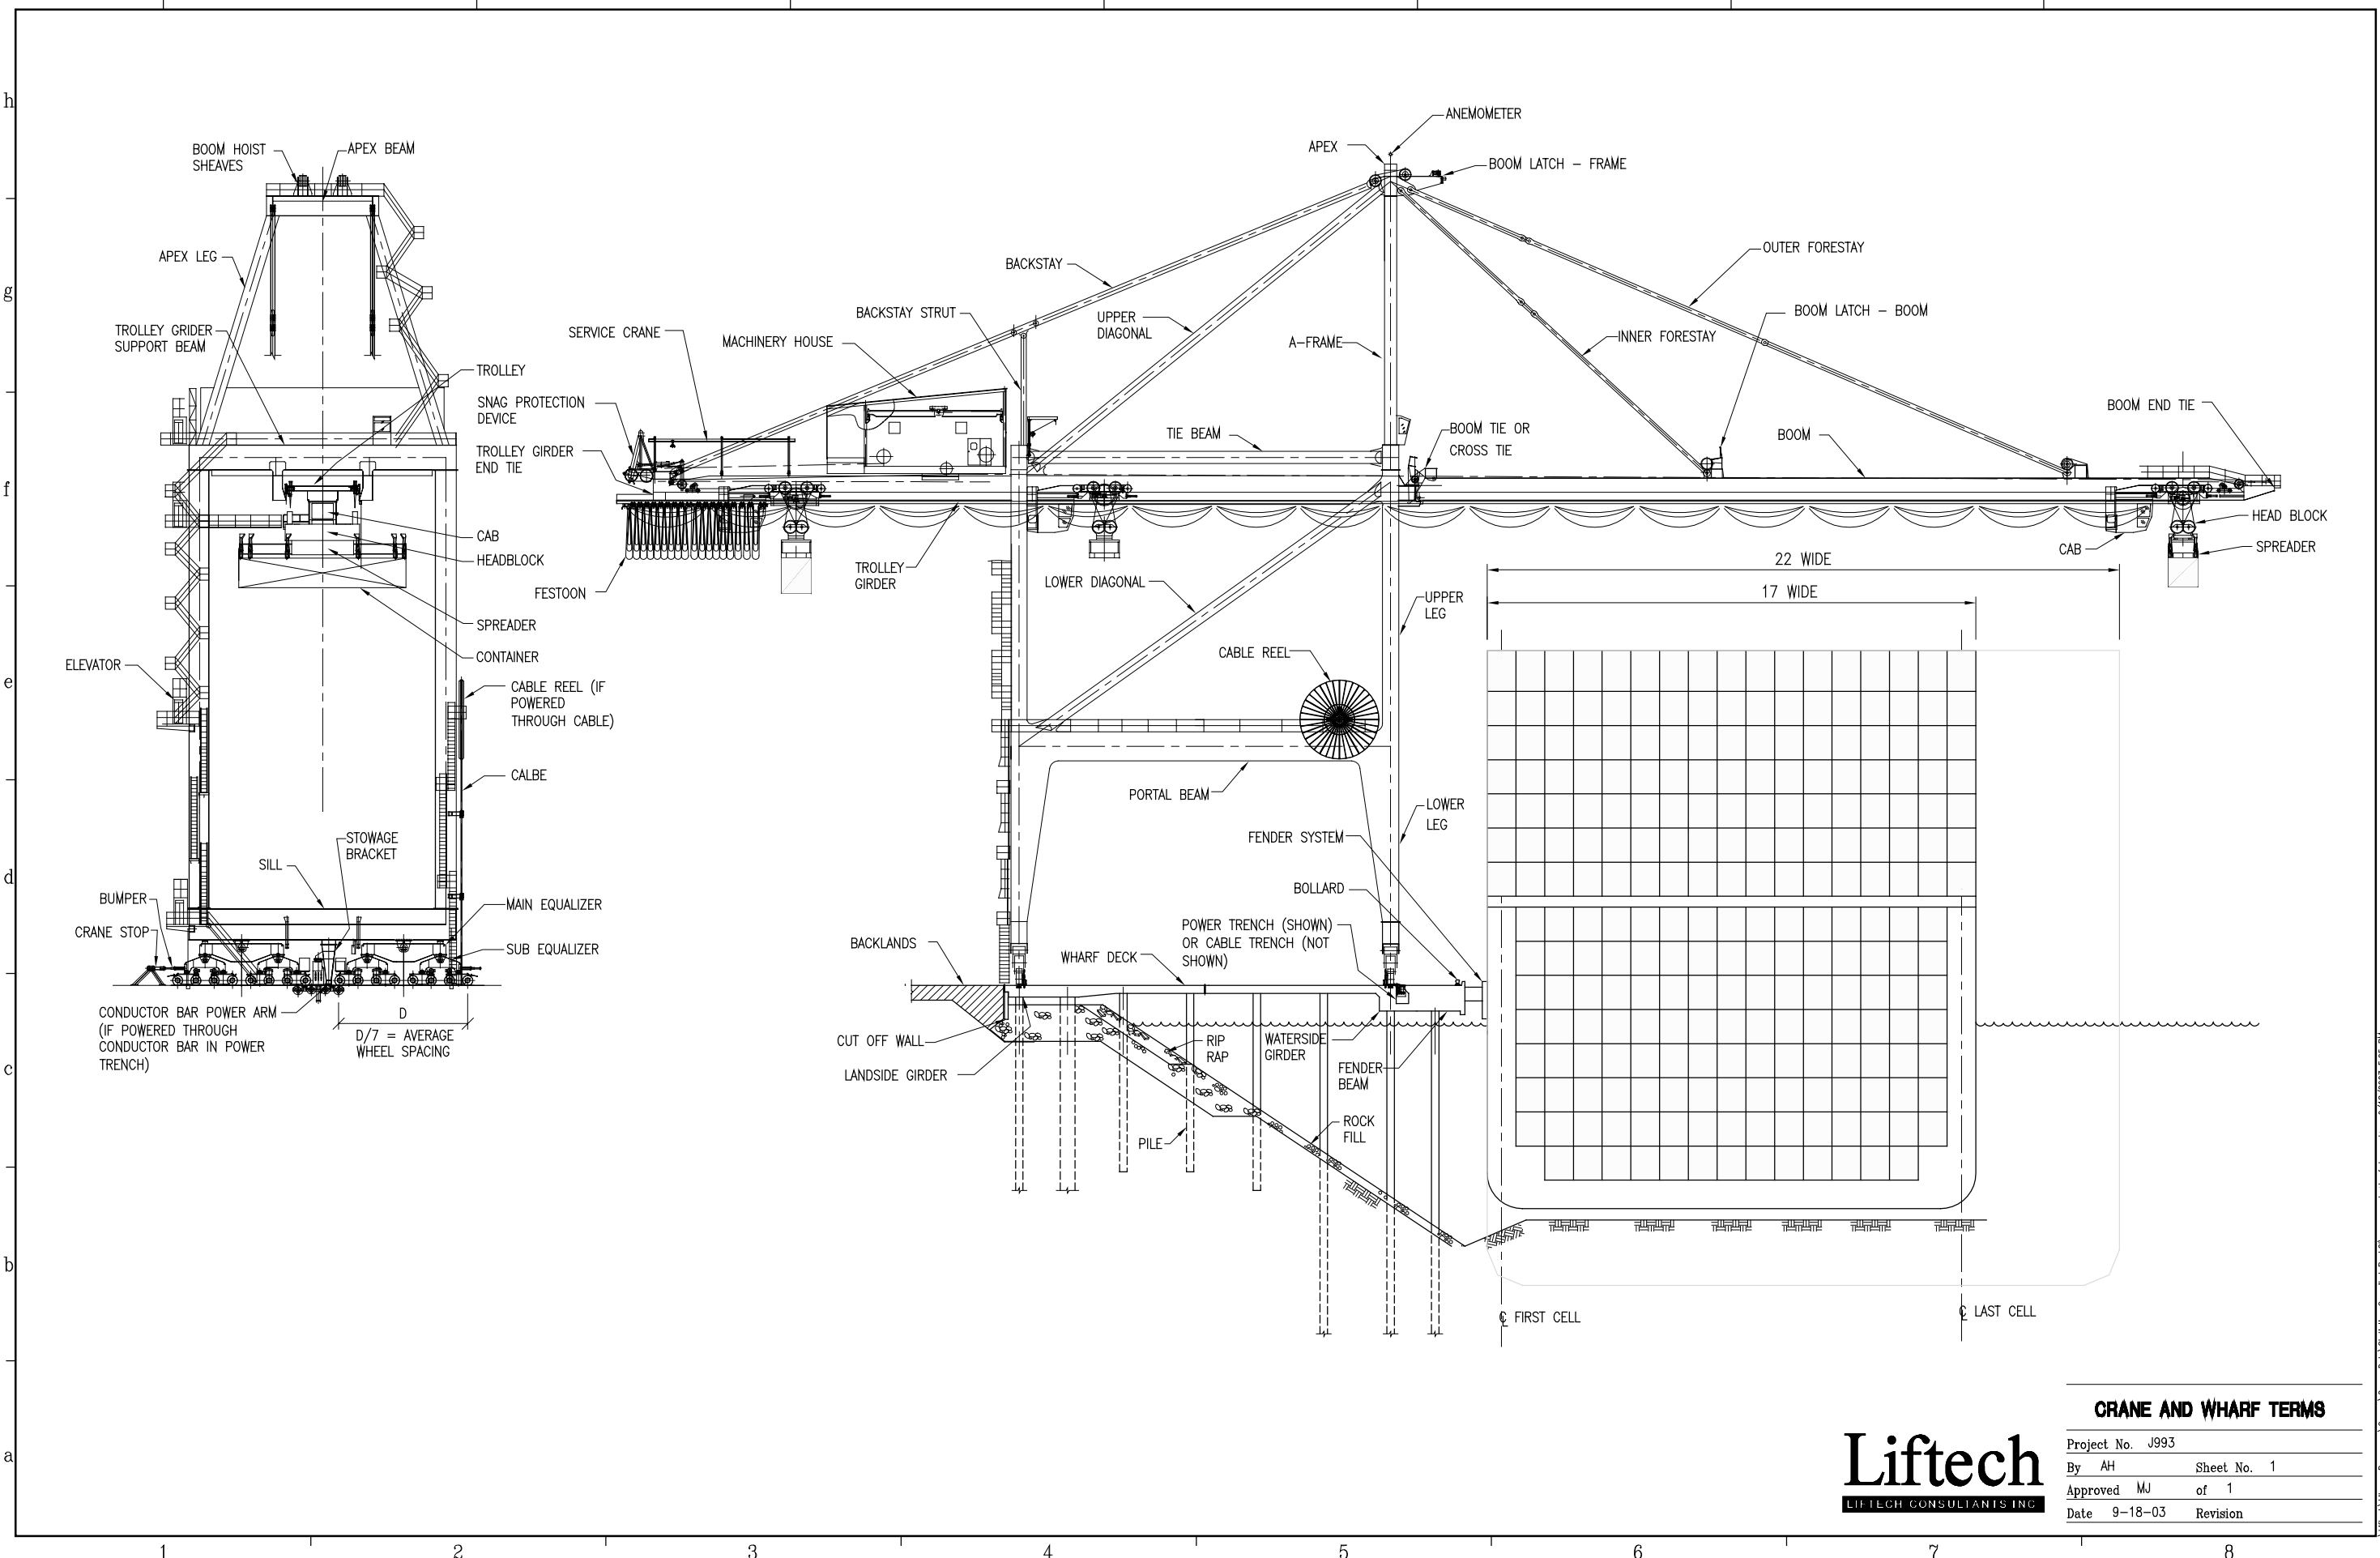

CRANE AND WHARF TERMS

Project No.	J993
By	AH Sheet No. 1
Approved	MJ of 1
Date	9-18-03 Revision



\Liftech Library Resources\Crane Data\Statistics Compiled By LC\crane_and_wharf_terms.dwg 9/18/2003 5:06 PM eps